


Base prepared by the U. S. Army Topographic Command (TPC), Washington, D. C. Compiled in 1954 by photogrammetric (triangulation) methods and from AMS quadrangles, 1:62 500, 1935-54, and County and Parish Highway maps, revised, 1950-54. Planimetric detail revised by photogrammetric methods. Horizontal and vertical control by USGS, USC&GS, and USCE. Map field checked 1953. Limited revision by U. S. Geological Survey 1965.

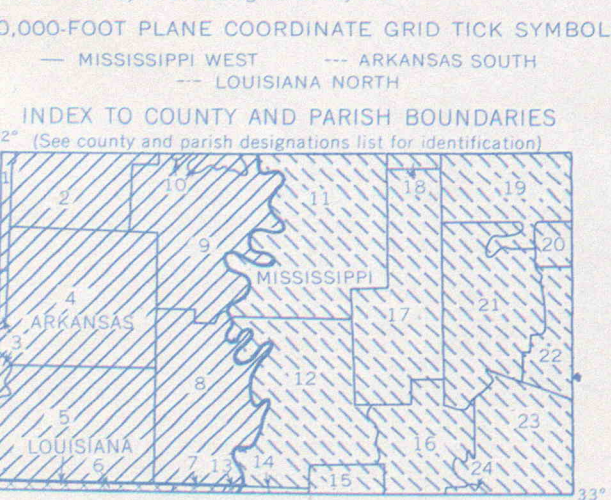

HORIZONTAL CONTROL

Coast & Geodetic Survey
 Geological Survey
 Other Agencies

Monumented Point - First Order
 Monumented Point - Second Order
 Monumented Point - Third Order
 Located Object - Third Order
 See separate index for names of numbered stations
 Station reported not recovered
 Measured Base - Electro Optical or Taped
 Line of triangulation observed
 Line of triangulation observed from one end only
 Measured Length - Electronic or Taped
 Transits Traverse - Electronic Distance
 Transit Traverse - Taped Distance Third Order
 Transit Traverse and Leveling Third Order

VERTICAL CONTROL

Coast & Geodetic Survey
 Geological Survey
 Other Agencies

First Order
 Second Order
 Third Order

STATE SURVEY CONTROL

Horizontal or Vertical

CODE OF OTHER AGENCIES

U. S. Army Topographic Command
 Geodetic control established by other agencies, shown in brown, may be obtained from Coast and Geodetic Survey, Environmental Science Services Administration, Rockville, Maryland 20852.

Scale 1:250,000
 0 5 10 15 20 25 30 Statute Miles
 0 5 10 15 20 25 30 Kilometers

SECTIONIZED TOWNSHIP

6	5	4	3	2	1
7	8	9	10	11	12
18	17	16	15	14	13
19	20	21	22	23	24
30	29	28	27	26	25
31	32	33	34	35	36

TRANSVERSE MERCATOR PROJECTION

LOCATION DIAGRAM FOR NI 15-9

LEGEND ROAD DATA 1953

ROADS: Hard surface, heavy duty; Two lanes wide, Federal route marker; Hard surface, medium duty; More than two lanes wide; Improved light duty; Unimproved dirt.

RAILROADS: Standard gauge; Narrow gauge; Spot elevation in feet.

BOUNDARIES: International; State; County; Park or reservation.

LANDMARKS: School; Church; Other; 1:4; Marsh or swamp; Intermittent or dry stream; Power line.

COAST AND GEODETIC SURVEY THIRTY MINUTE QUADRANGLE DESIGNATION

INDEX TO COUNTY AND PARISH BOUNDARIES

2	10	11	14	19
33 091 4	33 091 1	33 090 4	33 090 2	
33 091 3	33 091 5	33 090 9	33 090 2	
6	11	12	14	24

ORDER CONTROL DATA, SHOWN IN BLACK OR BROWN, BY 30 MINUTE QUADRANGLE UNITS FROM COAST & GEODETIC SURVEY, E. S. A. ROCKVILLE, MARYLAND 20852.

GEOLOGICAL SURVEY FIFTEEN MINUTE QUADRANGLE DESIGNATION

INDEX TO COUNTY AND PARISH BOUNDARIES

3	10	11	14	19
33 091 4	33 091 1	33 090 4	33 090 2	
33 091 3	33 091 5	33 090 9	33 090 2	
6	11	12	14	24

ORDER CONTROL DATA, SHOWN IN RED, BY 15 MINUTE QUADRANGLE UNITS FROM DIRECTOR, GEOLOGICAL SURVEY, WASHINGTON, D. C. 20242.

U. S. DEPT. OF COMMERCE
 COAST AND GEODETIC SURVEY
 WASHINGTON, D. C.
 FORM - 6471 (1-63)
 DATE DEC. 1970

INDEX TO NUMBERED HORIZONTAL CONTROL STATIONS

by the
 Coast and Geodetic Survey

PAGE 1
 QUADS 330901-2-3-4 & 330911-2-3-4
 ARK-MISS
 LATITUDE 33° 00' TO 34° 00'
 LONGITUDE 90° 00' TO 92° 00'
 DIAGRAM NI 15-9 GREENWOOD

KEY NO.	STATION NAME	QUAD. NO.	STATION NO.
1	MALMAISON ROBERT STREETER RADIO MAST	330901	1038
2	NEW ORLEANS ST LOUIS AIRWAY BEACON NO 23	330901	1039
3	GREENWOOD GREENWOOD COMPRESS CO TANK	330901	1044
4	GREENWOOD MUNICIPAL TANK	330901	1045
5	GREENWOOD RADIO STATION KKA 987 MAST	330901	1046
5	GREENWOOD UNION COMPRESS CO TANK	330901	1047
6	GREENWOOD YAZON VALLEY OIL MILL CO TANK	330901	1048
7	GREENWOOD FARMERS COOP ELEVATOR CO ELEVATOR	330901	1049
8	ITTA BENA LEFLORE OIL CO TANK	330902	1040
8	ITTA BENA MUNICIPAL TANK	330902	1041
9	MOORHEAD MUNICIPAL TANK	330903	1030
10	INDIANOLA RAD STAS KKE 689 AND KKB 87 MAST	330903	1032
11	INDIANOLA RADIO STATION WNLA MAST	330903	1033
12	INDIANOLA MUNICIPAL WATER TANK	330903	1037
12	INDIANOLA SUNFLOWER COM LARGE WATER TANK	330903	1038
12	INDIANOLA SUNFLOWER COM SMALL WATER TANK	330903	1039
13	CLEVELAND FIRST BAPTIST CHURCH SPIRE	330904	1033
14	CLEVELAND MUNICIPAL WATER TANK	330904	1036
15	RULEVILLE MUN WATER TANK	330904	1050
15	RULEVILLE FEDERAL COMPRESS CO TANK	330904	1051
16	GREENVILLE RADIO STATION WJPR CENTER MAST	330912	1017
17	LELAND COMPRESS CO WATER TANK	330903	1056
18	LELAND OIL WORKS WATER TANK	330903	1057
19	GREENVILLE COMPRESS CO WATER TANK	330912	1016
20	TANNER MSHD	330903	1060
22	SATELLITE STATION 133		
23	CAMPBELL		
21	82-10 MSHD	330903	1061
24	VALLEY HILL MISS HWY PAT RAD STA KKD 317	330901	1036
25	DERMOTT MUNICIPAL WATER TANK	330911	1018
26	ARKANSAS A AND M	330914	1001
26	MONTICELLO ARK A AND M COLLEGE OLD TANK	330914	1016
26	MONTICELLO ARK A AND M COLLEGE TANK	330914	1017
27	CLEVELAND FEDERAL COMP & WHSE TANK	330904	1030
27	CLEVELAND FEDERAL COMP AND WHSE STACK	330904	1031

KEY NO.	STATION NAME	QUAD. NO.	STATION NO.
---------	--------------	-----------	-------------