


Base prepared by the Army Map Service (AMS), Corps of Engineers, U.S. Army, Washington, D.C. Compiled in 1954 by photogrammetric methods. Horizontal and vertical control by USGS and USCGC. Aerial photography 1952-53. Photography field annotated 1954. Limited revision by U.S. Geological Survey 1964.

100,000-FOOT PLANE COORDINATE GRID TICK SYMBOLS

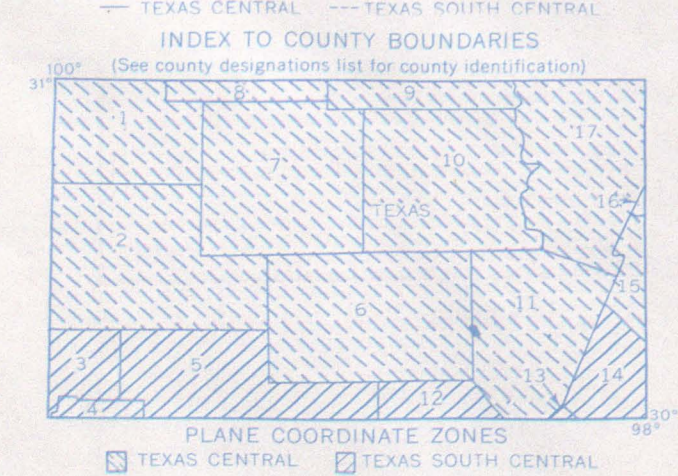


HORIZONTAL CONTROL

- Coast & Geodetic Survey**
 - Monumented Point - First Order
 - Monumented Point - Second Order
 - Monumented Point - Third Order
 - Located Object - Third Order
- Geological Survey**
 - See separate index for names of numbered stations
 - Station reported not recovered
 - Measured Base - Electronic or Taped
 - Line of triangulation observed
 - Line of triangulation observed from one end only
 - Measured Length - Electronic or Taped
 - Theodolite Traverse - Electronic Distance
 - Transit Traverse - Taped Distance Third Order
 - Transit Traverse and Leveling Third Order

VERTICAL CONTROL

- Coast & Geodetic Survey**
 - First Order
 - Second Order
 - Third Order
- Geological Survey**
 -

Scale 1:250,000

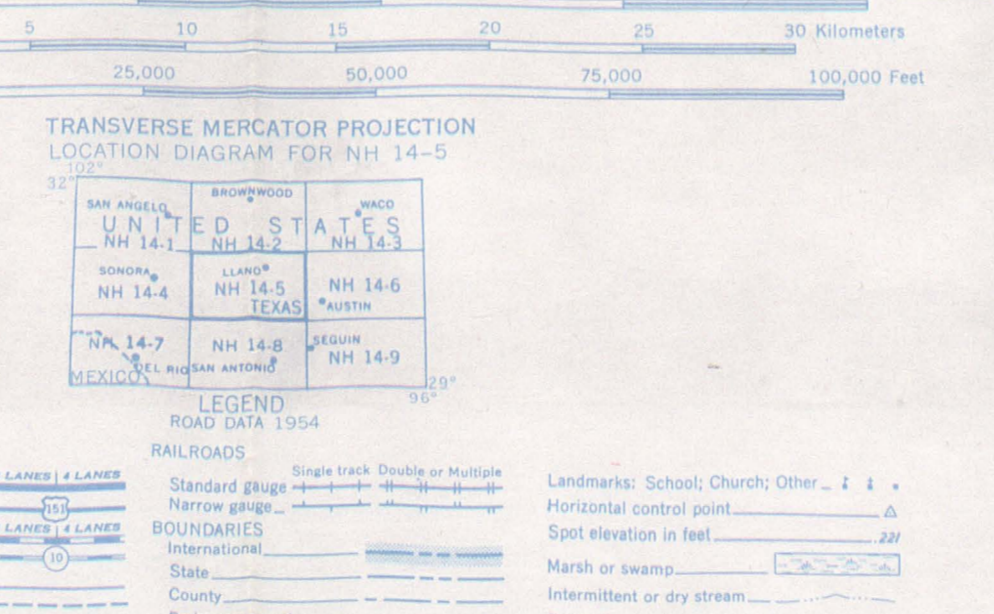

COAST AND GEODETIC SURVEY
THIRTY MINUTE QUADRANGLE DESIGNATION

30 099 4	30 099 1	30 098 4	30 098 1
30 099 3	30 099 2	30 098 3	30 098 2

COUNTY DESIGNATIONS

1 Mason	2 McLain	3 Llano	4 Burnet	5 Gillespie	6 Gillespie	7 Mason	8 Mason	9 Mason	10 Mason	11 Mason	12 Mason	13 Mason	14 Mason	15 Mason	16 Mason	17 Mason	18 Mason	19 Mason
---------	----------	---------	----------	-------------	-------------	---------	---------	---------	----------	----------	----------	----------	----------	----------	----------	----------	----------	----------

GEOLOGICAL SURVEY
FIFTEEN MINUTE QUADRANGLE DESIGNATION

463	462	461	460	459	458	457	456
416	415	414	413	412	411	410	409
370	369	368	367	366	365	364	363
325	324	323	322	321	320	319	318

ORDER CONTROL DATA, SHOWN IN RED, BY 15 MINUTE QUADRANGLE UNITS FROM DIRECTOR, GEOLOGICAL SURVEY, WASHINGTON, D.C. 20542.

U. S. DEPT. OF COMMERCE
COAST AND GEODETIC SURVEY
WASHINGTON, D. C.
FORM - 6471 (1-63)
DATE SEPTEMBER 1969

INDEX TO
NUMBERED HORIZONTAL CONTROL STATIONS
by the
Coast and Geodetic Survey

QUADS 300981-2-3-4 & 300991-2-3-4
TEXAS
LATITUDE 30°00' TO 31°00'
LONGITUDE 98°00' TO 100°00'
DIAGRAM NH 14-5 LLANO

KEY NO.	STATION NAME	QUAD. NO.	STATION NO.
---------	--------------	-----------	-------------

KEY NO.	STATION NAME	QUAD. NO.	STATION NO.
---------	--------------	-----------	-------------

1 FREDERICKSBURG RADIO STATION KNAF MAST