


Base prepared by the Army Map Service (HCSG), Corps of Engineers, U.S. Army, Washington, D.C. Compiled in 1957 from United States Quadrangles, 1:24,000, 1:25,000, 1:48,000, 1:50,000, 1:62,500, U.S. Geological Survey and AMS, 1:37,500. Planimetric detail derived by photogrammetric methods. Horizontal and vertical control by USGS, USC&GS, USFS, USBR, U.S. Army and CE, and Fairchild Aerial Surveys. Map field checked, 1958.

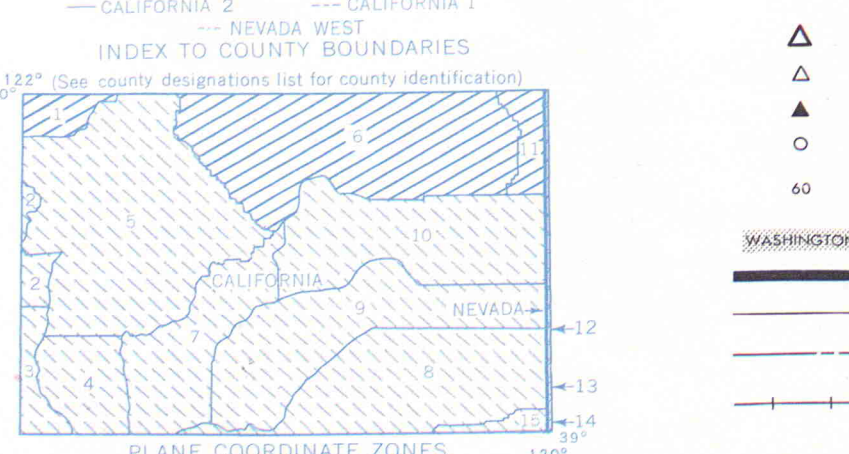

HORIZONTAL CONTROL

- Monumented Point - First Order
- Monumented Point - Second Order
- Monumented Point - Third Order
- Located Object - Third Order
- See separate index for names of numbered stations
- Station reported not recovered
- Measured Base - Electronic or Taped
- Line of triangulation observed
- Line of triangulation observed from one end only
- Measured Length - Electronic or Taped
- Transit Traverse - Electronic Distance
- Transit Traverse - Taped Distance Third Order
- Transit Traverse and Leveling Third Order

VERTICAL CONTROL

- First Order
- Second Order
- Third Order

STATE SURVEY CONTROL

- Horizontal or Vertical

Scale 1:250,000

SECTIONIZED TOWNSHIP

6	5	4	3	2	1
7	8	9	10	11	12
18	17	16	15	14	13
19	20	21	22	23	24
30	29	28	27	26	25
31	32	33	34	35	36

TRANSVERSE MERCATOR PROJECTION

TOWNSHIP OR RANGE LINE
 LAND GRANT BOUNDARY

LEGEND ROAD DATA 1958

- ROADS: Third surface, heavy duty; More than two lanes wide; Third surface, medium duty; More than two lanes wide; Two lanes wide; State route marker; Improved light duty; Trail
- RAILROADS: Single track; Double or Multiple; Standard gauge; Narrow gauge; International
- BOUNDARIES: State; County; Park or reservation
- Landmarks: School; Church; Other
- Horizontal control point; Spot elevation in feet
- Marsh or swamp; Intermittent or dry stream; Power line

COAST AND GEODETIC SURVEY
 THIRTY MINUTE QUADRANGLE DESIGNATION

INDEX TO COUNTY BOUNDARIES

39	121	4	39	121	1	39	120	4	39	120	1
39	121	3	39	121	2	39	120	3	39	120	2

ORDER CONTROL DATA SHOWN IN BLACK BY 30 MINUTE QUADRANGLE UNITS FROM COAST & GEODETIC SURVEY, E.S.S.A., ROCKVILLE, MARYLAND 20852.

GEOLOGICAL SURVEY
 FIFTEEN MINUTE QUADRANGLE DESIGNATION

INDEX TO COUNTY BOUNDARIES

122°	1	2	3	4	5	6	7	8	9	10	11	12
40°	1	2	3	4	5	6	7	8	9	10	11	12

ORDER CONTROL DATA SHOWN IN RED BY 15 MINUTE QUADRANGLE UNITS FROM DIRECTOR, GEOLOGICAL SURVEY, WASHINGTON, D.C. 20242.

CALIFORNIA CALIFORNIA COUNTY

538 Tahoe	570 Loyalton
539 Granite Chief	571 Sierra Vista
540 Susan Peak	572 Downsville
541 Colfax	573 Downsville
542 Grass Valley	574 Maricopa Ridge
543 Wheatland	575 Big Bend Mountain
544 Marysville	576 Orland
545 Sutter Buttes	577 Orland
546 Truckee	578 Orland
547 Donner Pass	579 Orland
548 Emigrant Gap	580 Orland
549 Altaville	581 Orland
550 Susan Peak	582 Orland
551 Butte City	583 Richardson Springs

CHICO, CALIFORNIA, NEVADA (NJ 10-3)
 JANUARY 1967

U. S. DEPT. OF COMMERCE
 COAST AND GEODETIC SURVEY
 WASHINGTON, D. C.
 FORM - 6471 (1-63)
 DATE JAN 1967

INDEX TO NUMBERED HORIZONTAL CONTROL STATIONS

by the
 Coast and Geodetic Survey

Page 1
 QUADS 391201-2-3-4 & 391211-2-3-4
 CALIF
 LATITUDE 39°00' TO 40°00'
 LONGITUDE 120°00' TO 122°00'
 DIAGRAM NJ 10-3 CHICO

KEY NO.	STATION NAME	QUAD. NO.	STATION NO.	KEY NO.	STATION NAME	QUAD. NO.	STATION NO.
1	LOG	3912120	1054	44	T18N R8E SEC 20 NW COR	3912120	1069
2	LOG 2	3912120	1054	45	T18N R8E SEC 30 N 1/4 COR	3912120	1082
3	PUP	3912120	1070	46	BENCH MARK BWS 77 USGS	3912120	1037
4	BULL	3912120	1019	47	T18N R7E SEC 24 SE COR	3912120	1038
5	DARK YUBA COUNTY	3912120	1029	48	T18N R8E SEC 30 W 1/4 COR	3912120	1039
6	PUMP	3912120	1068	49	T17N R8E SEC 5 NW COR	3912120	1074
7	WAGON	3912120	1081	50	T18N R8E SEC 3 NW COR	3912120	1061
8	HOLLER	3912120	1043	51	T18N R8E SEC 1 N 1/4 COR	3912120	1056
9	JET USFS	3912120	1049	52	T18N R8E SEC 11 W 1/4 COR	3912120	1054
10	GOAT	3912120	1035	53	T18N R8E SEC 15 N 1/4 COR	3912120	1010
11	PEN	3912120	1061	54	T18N R8E SEC 15 NW COR	3912120	1048
12	PENDOLA USFS	3912120	1062	55	T18N R8E SEC 21 N 1/4 COR	3912120	1025
13	LONG	3912120	1056	56	T18N R8E SEC 22 N 1/4 COR	3912120	1045
14	JANE	3912120	1048	57	T18N R8E SEC 28 NW COR	3912120	1078
15	CHRIS	3912120	1025	58	T18N R8E SEC 33 CENTER	3912120	1016
16	FORK USFS	3912120	1033	59	T17N R8E SEC 4 N 1/4 COR	3912120	1015
17	PINE	3912120	1064	60	T18N R8E SEC 26 NW COR	3912120	1041
18	EROSION USFS	3912120	1030	61	T18N R8E SEC 25 NW COR	3912120	1018
19	EROSION AZIMUTH	3912120	1030	62	T18N R8E SEC 24 NW COR	3912120	1065
20	FREEMAN	3912120	1034	63	T18N R8E SEC 36 SE COR	3912120	1023
21	SCOTCH	3912120	1074	64	T18N R8E SEC 36 N 1/4 COR	3912120	1067
22	RAKUS	3912120	1014	65	T18N R9E SEC 19 NW COR	3912120	1044
23	ADLAI	3912120	1009	66	T18N R9E SEC 18 W 1/4 COR	3912120	1042
24	BEND	3912120	1017	67	T18N R9E SEC 7 W 1/4 COR	3912120	1047
25	SKID	3912120	1077	68	225-53.05.2593 USFWA	3912120	1054
26	IKE	3912120	1045	69	RADIO HILL USGS	3912040	1014
27	GRAVES	3912120	1041	69	RADIO HILL LOOKOUT	3912040	1014
28	STUDHORSE	3912120	1079	69	QUINCY PLUMAS CO SHERIFFS OFFICE RADIO MAST	3912040	1027
29	POWER	3912120	1066	70	QUINCY	3912040	1013
30	JACKET	3912120	1047	71	FINGER	3912040	1006
31	GRIZZLY	3912120	1042	71	BENCH MARK P 86 USGS	3912040	1006
32	LEONARD	3912120	1053	72	HAWLEY STATION WESTERN PACIFIC RR CO TANK	3912010	1021
36	HOUR	3912120	1044	73	EAST QUINCY MEADOW VALLEY SAWMILL W STACK	3912040	1022
37	LAYMAN	3912120	1052	74	KASPER	3912030	1012
38	T18N R9E SEC 30 COR	3912120	1052	74	6-3 408 + 10.17 PG+E	3912030	1012
39	ALASKA PEAK LOOKOUT HOUSE	3912120	1086	75	BLUE CANYON AIRPORT	3912030	1003
40	PUP AZIMUTH MARK	3912120	1070	75	BLUE CANYON AIRPORT BEACON	3912030	1003
41	T18N R8E SEC 5 N 1/4 COR	3912120	1020	76	HOWELL	3912030	1010
42	T18N R8E SEC 8 NW COR	3912120	1071	76	MCUNT HOWELL LOOKOUT TOWER	3912030	1010
43	T18N R8E SEC 16 W 1/4 COR	3912120	1025	76	HOWELL HILL LOOKOUT USFS	3912030	1010

U. S. DEPT. OF COMMERCE
 COAST AND GEODETIC SURVEY
 WASHINGTON, D. C.
 FORM - 6471 (1-63)
 DATE JAN 1967

INDEX TO NUMBERED HORIZONTAL CONTROL STATIONS

by the
 Coast and Geodetic Survey

Page 2
 QUADS 391201-2-3-4 & 391211-2-3-4
 CALIF
 LATITUDE 39°00' TO 40°00'
 LONGITUDE 120°00' TO 122°00'
 DIAGRAM NJ 10-3 CHICO

KEY NO.	STATION NAME	QUAD. NO.	STATION NO.
77	SACRAMENTO RENO AIRWAY BEACON 14A	3912030	1027
78	KHSL RADIO MAST	3912140	1031
79	OROVILLE SACRAMENTO NORTH RR YARD SE STACK	3912140	1034
79	OROVILLE SACRAMENTO NORTH RR YARD NW STACK	3912140	1033
80	CHICO RADIO STATION KPAY CENTER MAST	3912140	1010
81	CHICO WEST MUNICIPAL WATER TANK	3912140	1008
82	CHICO NORTH MUNICIPAL WATER TANK	3912140	1009
83	CHICO PT+T CO MICRO-WAVE RELAY TOWER	3912140	1006
84	CHICO AIRPORT AP STA A	3912140	1002
85	EDDYS FERRY P G AND E RIVER CROSSING E MAST	3912130	1027
85	EDDYS FERRY P G AND E RIVER CROSSING W MAST	3912130	1028
86	YUBA CITY MUNICIPAL WATER TANK	3912130	1039
86	YUBA CITY DEL MONTE WATER TANK	3912130	1038
87	WHEATLAND MUNICIPAL WATER TANK	3912120	1089
88	GRASS VALLEY	3912120	1040
88	GRASS VALLEY 2	3912120	1040
88	GRASS VALLEY METHODIST CHURCH BELFRY CRCS	3912120	1088
88	GRASS VALLEY FIRST CONGREGATIONAL CH SPIRE	3912120	1087
89	YUBA CITY KUBA ENE RADIO MAST	3912130	1040
89	YUBA CITY KUBA WSW RADIO MAST	3912130	1041

KEY NO.	STATION NAME	QUAD. NO.	STATION NO.
---------	--------------	-----------	-------------